
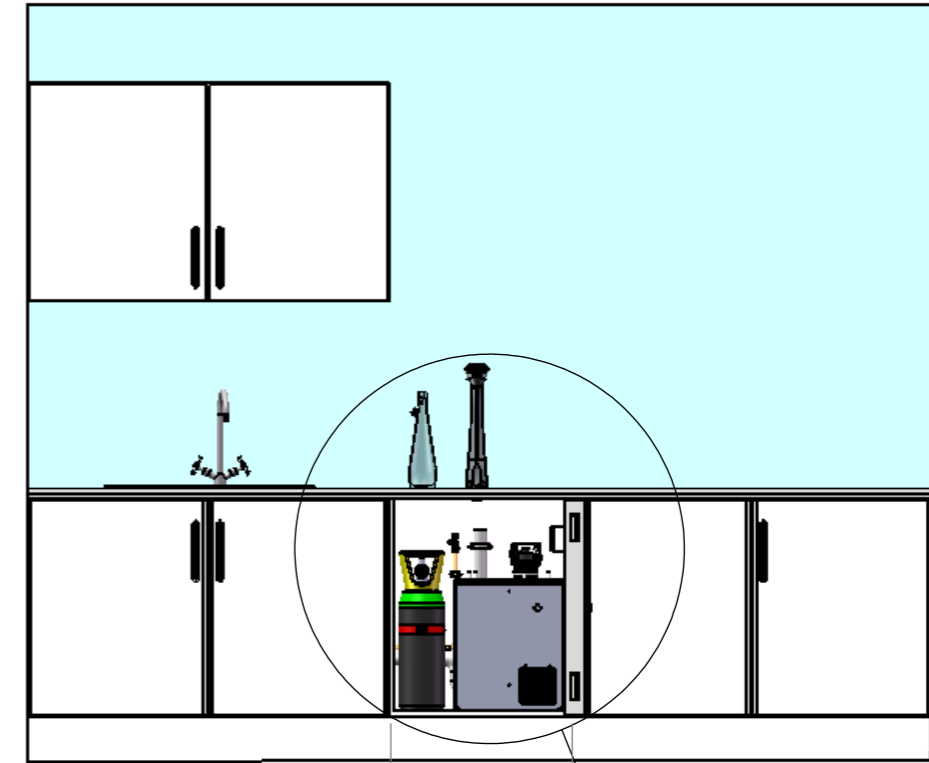


Vi Counter Top Tap
with recessed drip tray

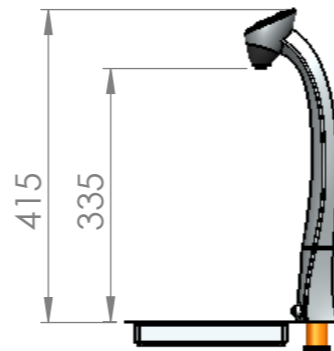

600


Mains Water Supply
Terminate 600mm
above the floor

Trapped Waste
Upstand
Terminate 600mm
above the floor

13A Double Switched
Socket
220V 50Hz


CO2 Cylinder
Diam..... \varnothing 153
Height.....525

Cold Water
Filter
Diam..... \varnothing 85
Height.....390

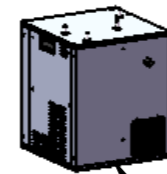

VIVREAU
Cooler/Carbonator

Depth.....360
Width.....360
Height.....440

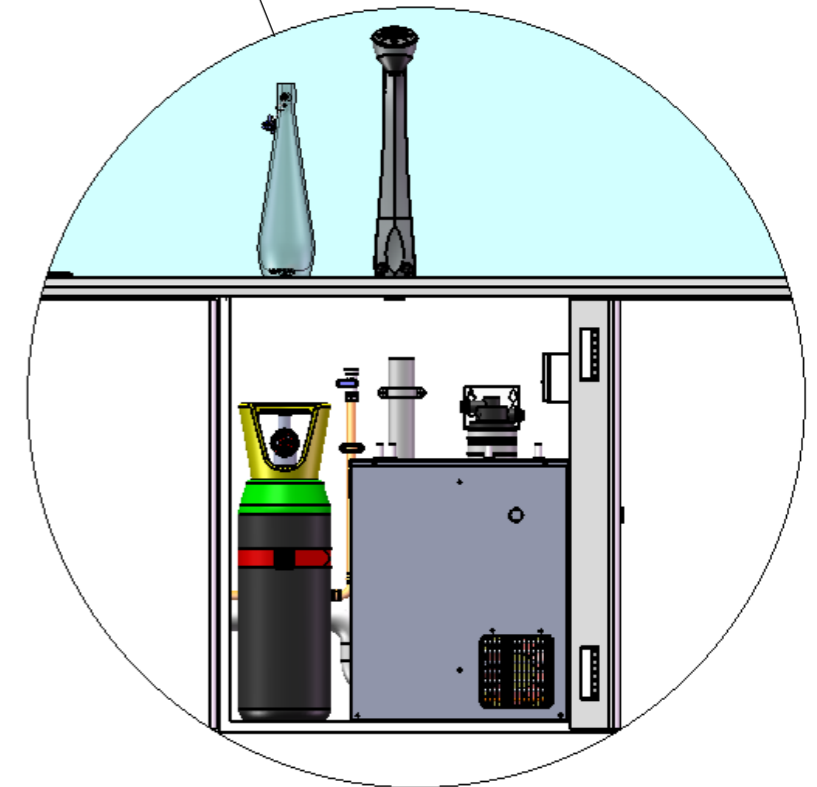

VIVREAU Limited		TEL: 0845 6749655		VIVREAU	
Unit 44 Metropolitan Park		www.vivreau.com			
Norwich Road, Greenford		DRAWN/DATE	RJ 30.12.13	TITLE: Vi plus-2	
Middlesex UB6 8UB		CHK'd/DATE			
		FINISH: DEBUR AND BREAK SHARP EDGES		DWG NO. Viv 072.19	
		MATERIAL:			
REV	MODIFICATION	NAME/DATE	WEIGHT:	SCALE:1:50	DO NOT SCALE DRAWING
				A3	SHEET 1 OF 1