
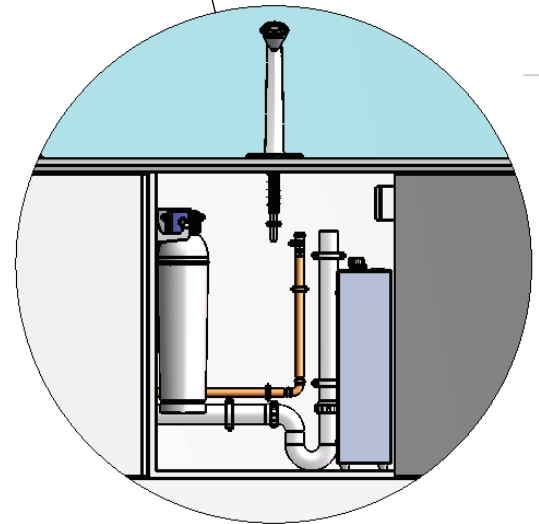
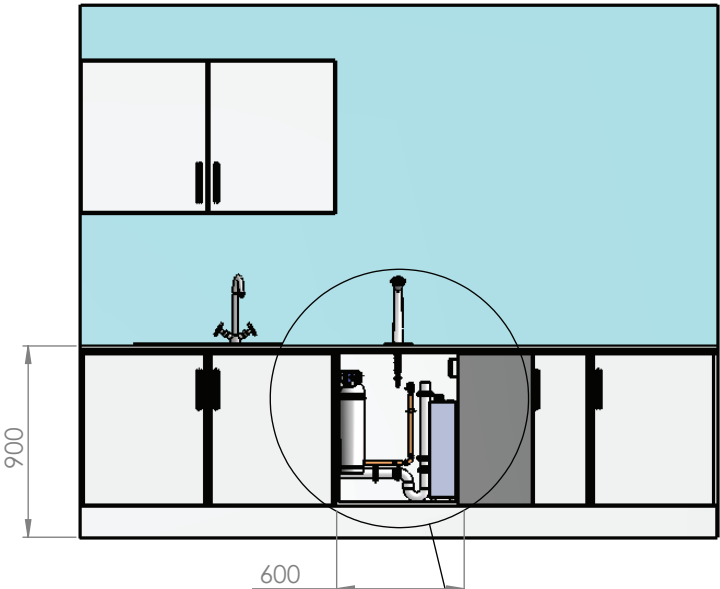


Vi Counter Top Tap with integral drip tray

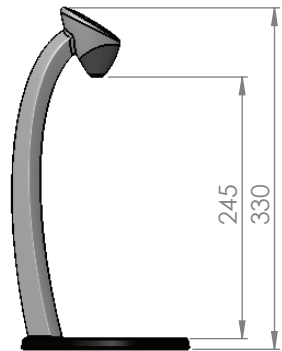

Mains Water Supply
Terminate 600mm
above the floor

Trapped Waste Upstand
Terminate 600mm
above the floor

13A Double Switched
Socket
220V 50Hz

Brita Filter
Diam..... Ø 122
Height.....480

VIVREAU Tap
Control Box
Depth.....260
Width.....80
Height.....205
Height + Conn's.....300

V Boiler
Depth.....320
Width.....130
Height.....525

This Drawing is Copyright and is the sole property of VIVREAU LIMITED
It shall not be copied or reproduced in any form without the express
permission of VIVREAU LIMITED. COPYRIGHT © VIVREAU LIMITED 2013

MATERIAL					
FINISH:					
COLOUR					
WEIGHT:	No.	NAME	MODIFICATION	DATE	

VIVREAU LIMITED
UNIT44 METROPOLITAN PARK
NORWICH ROAD GREENFORD
MIDDLESEX UB6 8UB
Tel: 0845 674 9655
www.vivreau.com

TITLE: Vi-H Hot Water			
DWG NO. Viv 072.02			
DRAWN	RJ 15/11/13	CHK'D	APPV'D
SCALE:1:50	ALL DIMENSIONS IN MM	DO NOT SCALE DRAWING	A3 SHEET 1 OF 1