
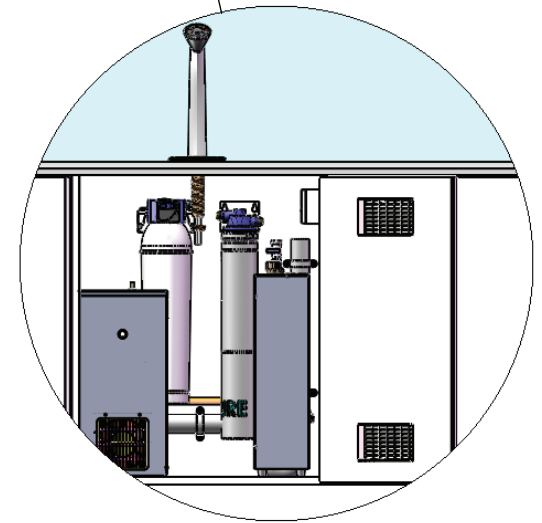
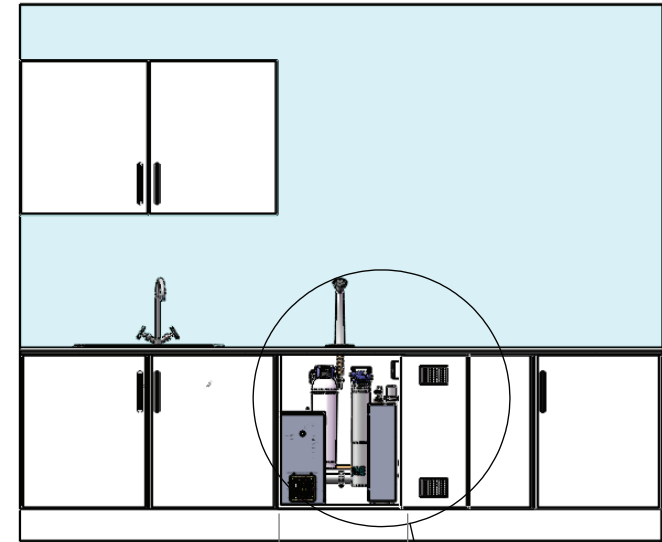


Vi Counter top Tap
with integral drip tray

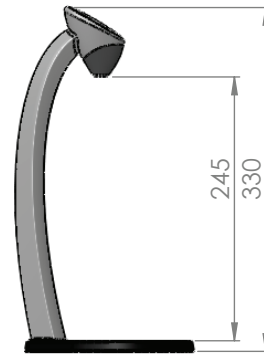

Mains Water Supply
Terminate 600mm
above the floor

Trapped Waste Upstand
Terminate 600mm
above the floor

Double Switched
Socket
220/240V 50Hz

Vivreau Filter
Diam..... Ø85
Height.....390

Brita Filter
Diam..... Ø122
Height.....480

V Boiler
Depth.....320
width.....130
Height.....525

Chiller
Depth.....360
width.....210
Height.....440

Ventilation Grilles
in door x 2

This Drawing is Copyright and is the sole property of VIVREAU LIMITED
It shall not be copied or reproduced in any form without the express
permission of VIVREAU LIMITED. COPYRIGHT © VIVREAU LIMITED 2013

MATERIAL					
FINISH:					
COLOUR					
WEIGHT:	No.	NAME	MODIFICATION	DATE	

VIVREAU LIMITED
UNIT44 METROPOLITAN PARK
NORWICH ROAD GREENFORD
MIDDLESEX UB6 8UB
Tel: 0845 674 9655
www.vivreau.com

TITLE:
Vi-1H
Still and Hot
DWG NO.
Viv 072.03

DRAWN RJ15.11.13 CHKD APPVD
SCALE:1:50 ALL DIMENSIONS IN MM DO NOT SCALE DRAWING A3 SHEET 1 OF 1