
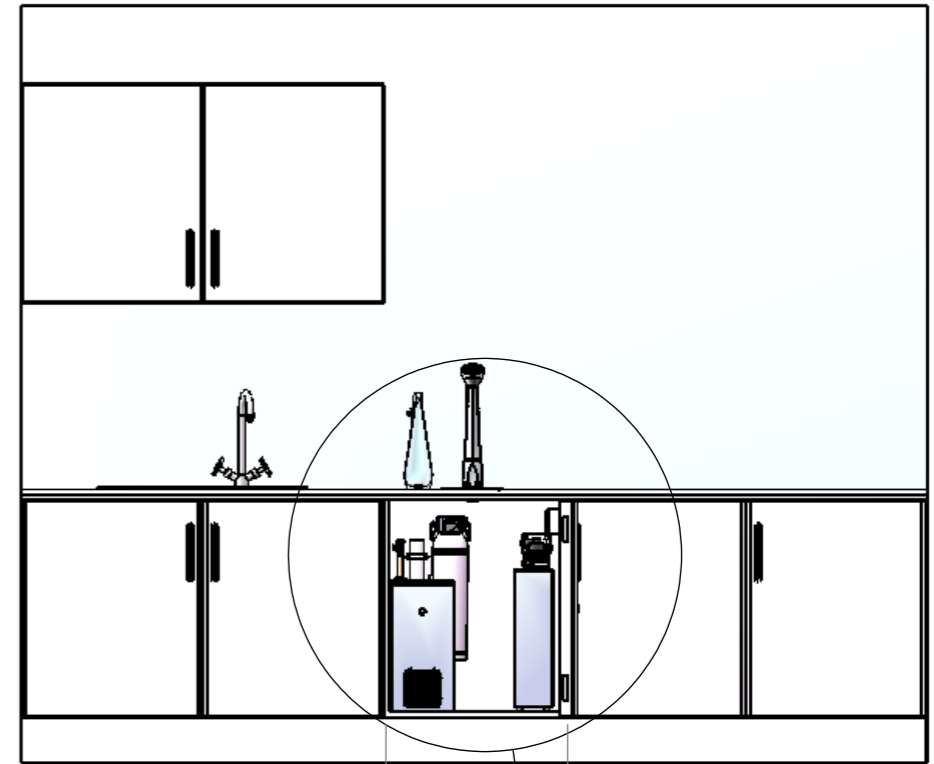


**Vi Plus with recessed  
Stainless Steel Drip Tray**

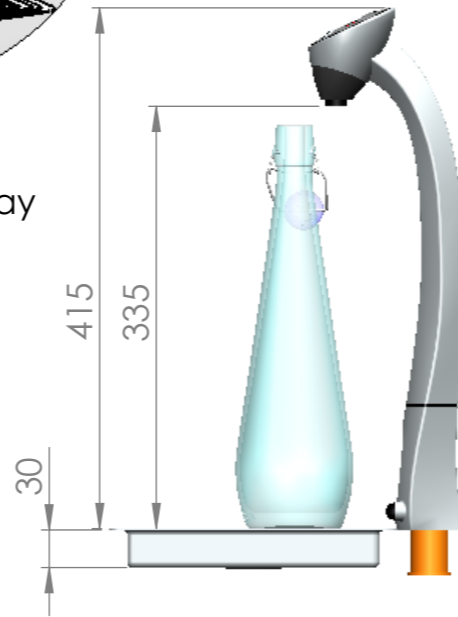


600

Mains Water Supply  
Terminate 600mm above  
the floor

Trapped Waste Upstand  
Terminate 600mm above  
the floor

Double Switched Socket  
220/240V. 1phase. 50Hz

Ventilation Grilles  
x 2 in Door

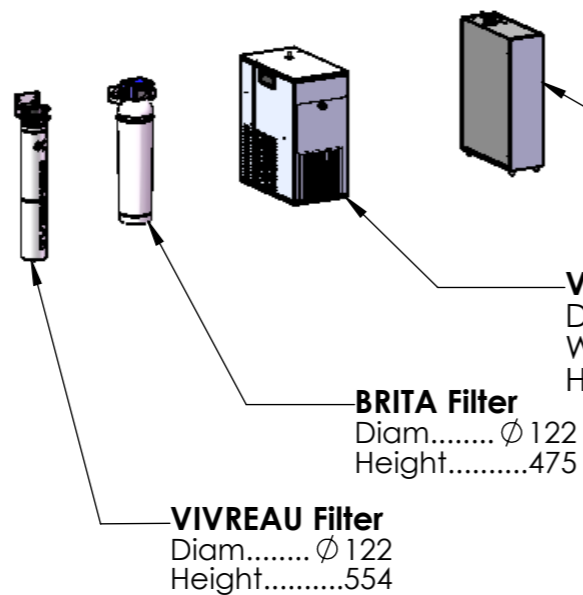


**VIVREAU Boiler**  
Depth.....320  
Width.....130  
Height.....525

**VIVREAU Chiller**  
Depth.....405  
Width.....215  
Height.....440

**BRITA Filter**  
Diam.....  $\phi$  122  
Height.....475

**VIVREAU Filter**  
Diam.....  $\phi$  122  
Height.....554

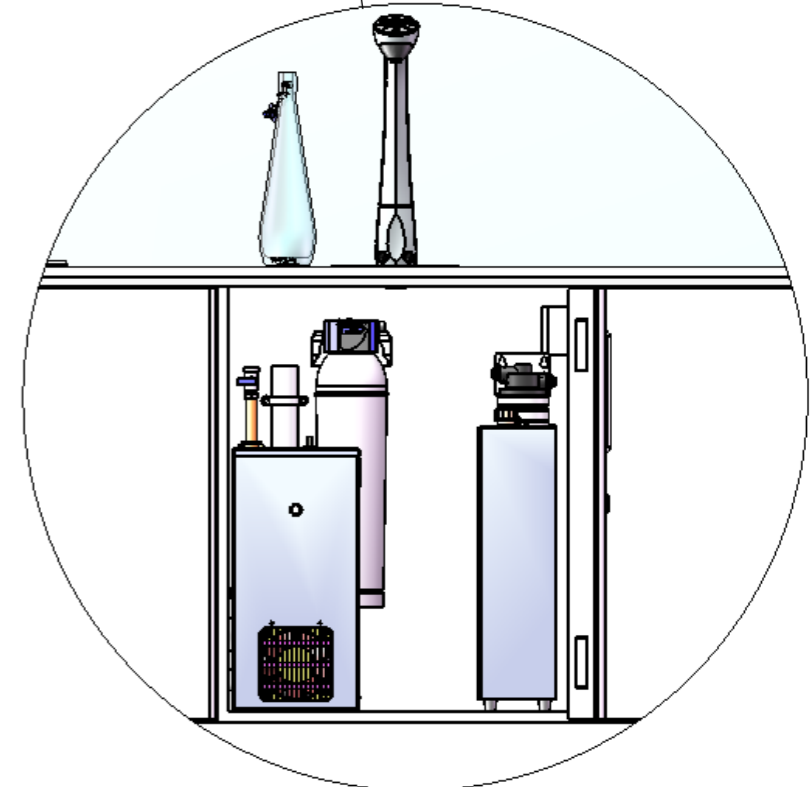

**VIVREAU Limited**  
Unit 44 Metropolitan Park,  
Norwich Road, Greenford,  
Middlesex UB6 8UB

Tel. 0845 6749655  
e,mail [www.vivreau.com](http://www.vivreau.com)

DRAWN RJ 23.11.13

CHK'D

WEIGHT:

**VIVREAU**

Vi plus-1H

TITLE:

DWG NO.

Viv 072.18 A

A3

This drawing and the content within is the sole property of VIVREAU Limited. It shall not be copied or reproduced in any form without the written permission of VIVREAU Limited  
Copyright © 2014 VIVREAU Limited

No.	Modification	NAME	DATE
B	Revised Drawing	RJ	30.01.14
A	Revised Drawing/Number	RJ	26.11.13

SCALE:1:100

DO NOT SCALE DRAWING