
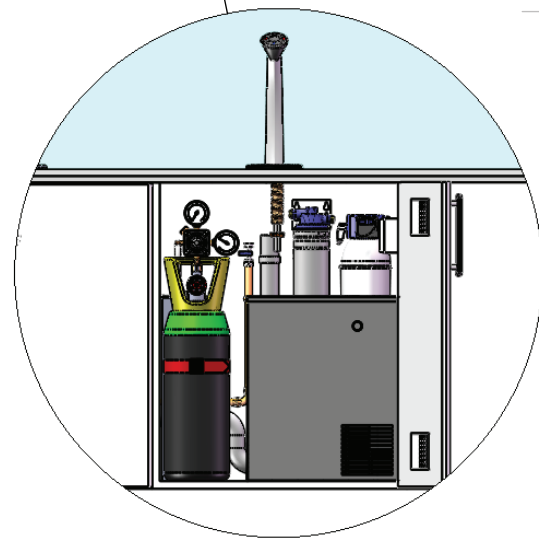
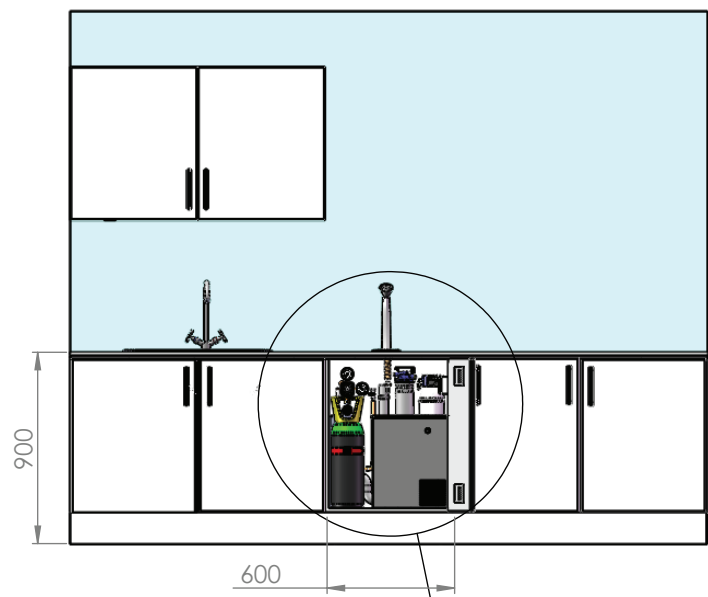


VI Counter top Tap with integral drip tray

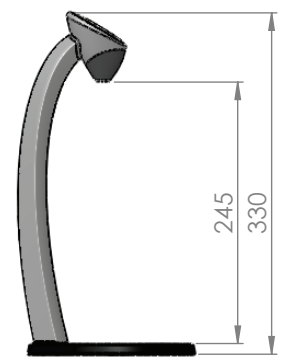

Mains Water Supply
Terminate 600mm above the floor
Trapped Waste Upstand
Terminate 600mm above the floor
13A Double Switched Socket
220/240V 50Hz

Vivreau Filter
Diam..... ϕ 85
Height.....390

Brita Filter
Diam..... ϕ 122
Height.....480

CO2 Cylinder
Diam..... ϕ 153
Height.....525

VIVREAU V Boiler
Depth.....320
Width.....130
Height.....525

VIVREAU Cooler/Carbonator
Depth.....360
Width.....360
Height.....440

Ventilation Grilles x2

This Drawing is Copyright and is the sole property of VIVREAU LIMITED
It shall not be copied or reproduced in any form without the express permission of VIVREAU LIMITED. COPYRIGHT © VIVREAU LIMITED 2013

MATERIAL				
FINISH:				
COLOUR				
WEIGHT:	No.	NAME	MODIFICATION	DATE

VIVREAU LIMITED
UNIT44 METROPOLITAN PARK
NORWICH ROAD GREENFORD
MIDDLESEX UB6 8UB
Tel: 0845 674 9655
www.vivreau.com

TITLE: **Vi-2H (600)**
Still, Sparkling and Hot (600 Cabinet)
DWG NO: **Viv 072.05-60**

DRAWN **RJ 15.11.13** CHK'D _____ APP'VD _____
SCALE:1:100 ALL DIMENSIONS IN MM DO NOT SCALE DRAWING **A3** SHEET 1 OF 1