
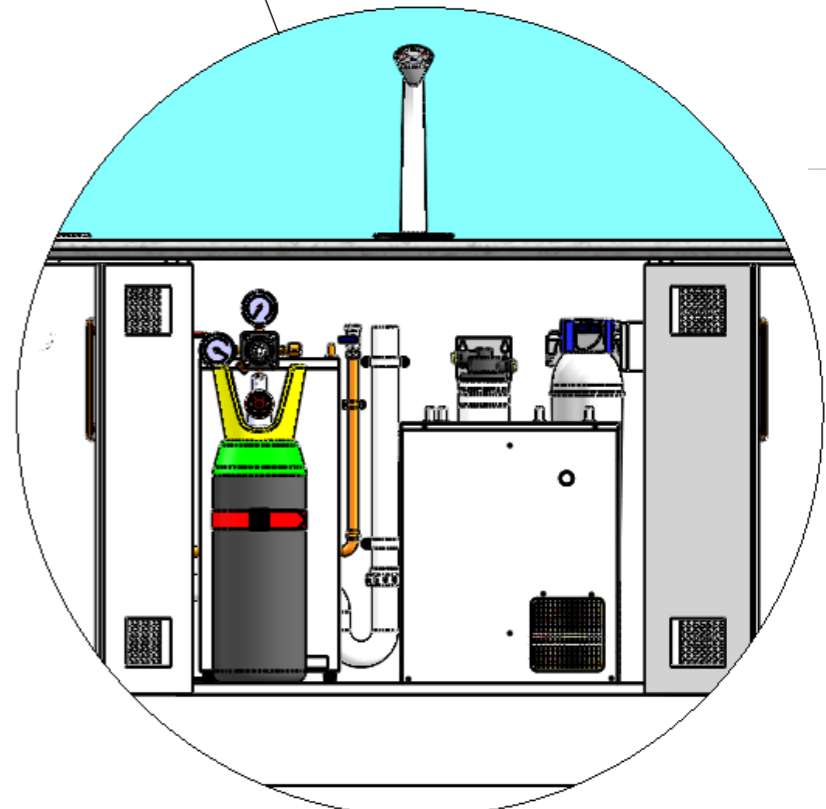
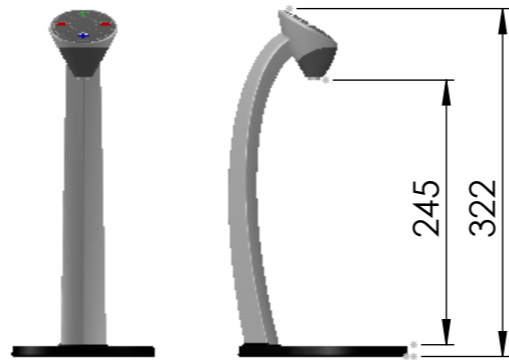


**Vi (Counter Top Tap)**  
with integral drip tray

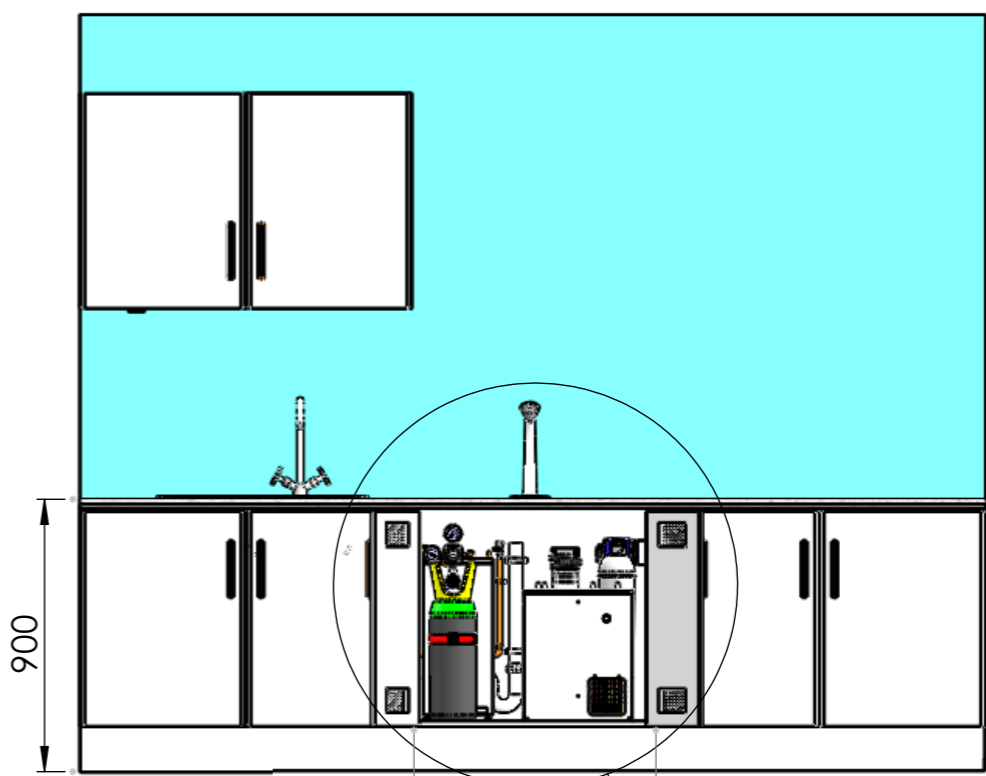

Mains Water Inlet  
Terminat 600mm  
above the floor

Trapped Waste  
Upstand  
Terminate 600mm  
above the floor

Ventilation Grilles  
x2 in each door

13A Double Switched  
Socket  
220/240V 50Hz

BRITA FILTER  
Diam..... Ø 122  
Height.....475

VIVREAU CO<sub>2</sub>  
Cylinder  
Diam..... Ø 153  
Height.....525

VIVREAU FILTER  
Diam..... Ø 85  
Height.....554

VIVREAU V-MAX  
BOILER  
Depth.....375  
Width.....230  
Height.....533

VIVREAU COOLER  
Carbonator UC-2  
Depth.....360  
Width.....360  
Height.....440

This drawing is the property of VIVREAU Limited. It shall not be copied  
or reproduced without the express permission of VIVREAU Limited  
COPYRIGHT © 2013 VIVREAU Limited

VIVREAU Limited  
Unit 44. Metropolitan Park.  
Norwich Road. Greenford.  
Middlesex. UB6 8UB

**VIVREAU Limited**

Tel 0845 674 9655 www.vivreau.com

DRAWN RJ 05.12.12

CHK'D

FINISH:

MATERIAL:

TITLE:

**Vi-2H V Max**  
1000mm wide Cabinet

DWG NO.

**Viv 072.11 Max**

REVISION

**B**

REV	MODIFICATION	NAME/DATE	WEIGHT:
B	Changed dim 800 to 1000	RJ 08.05.14	
A	Revised drawing & number	RJ 30.01.14	

SCALE:1:50

SHEET 1 OF 1